



# DOCK No 3 - PLAN VIEW

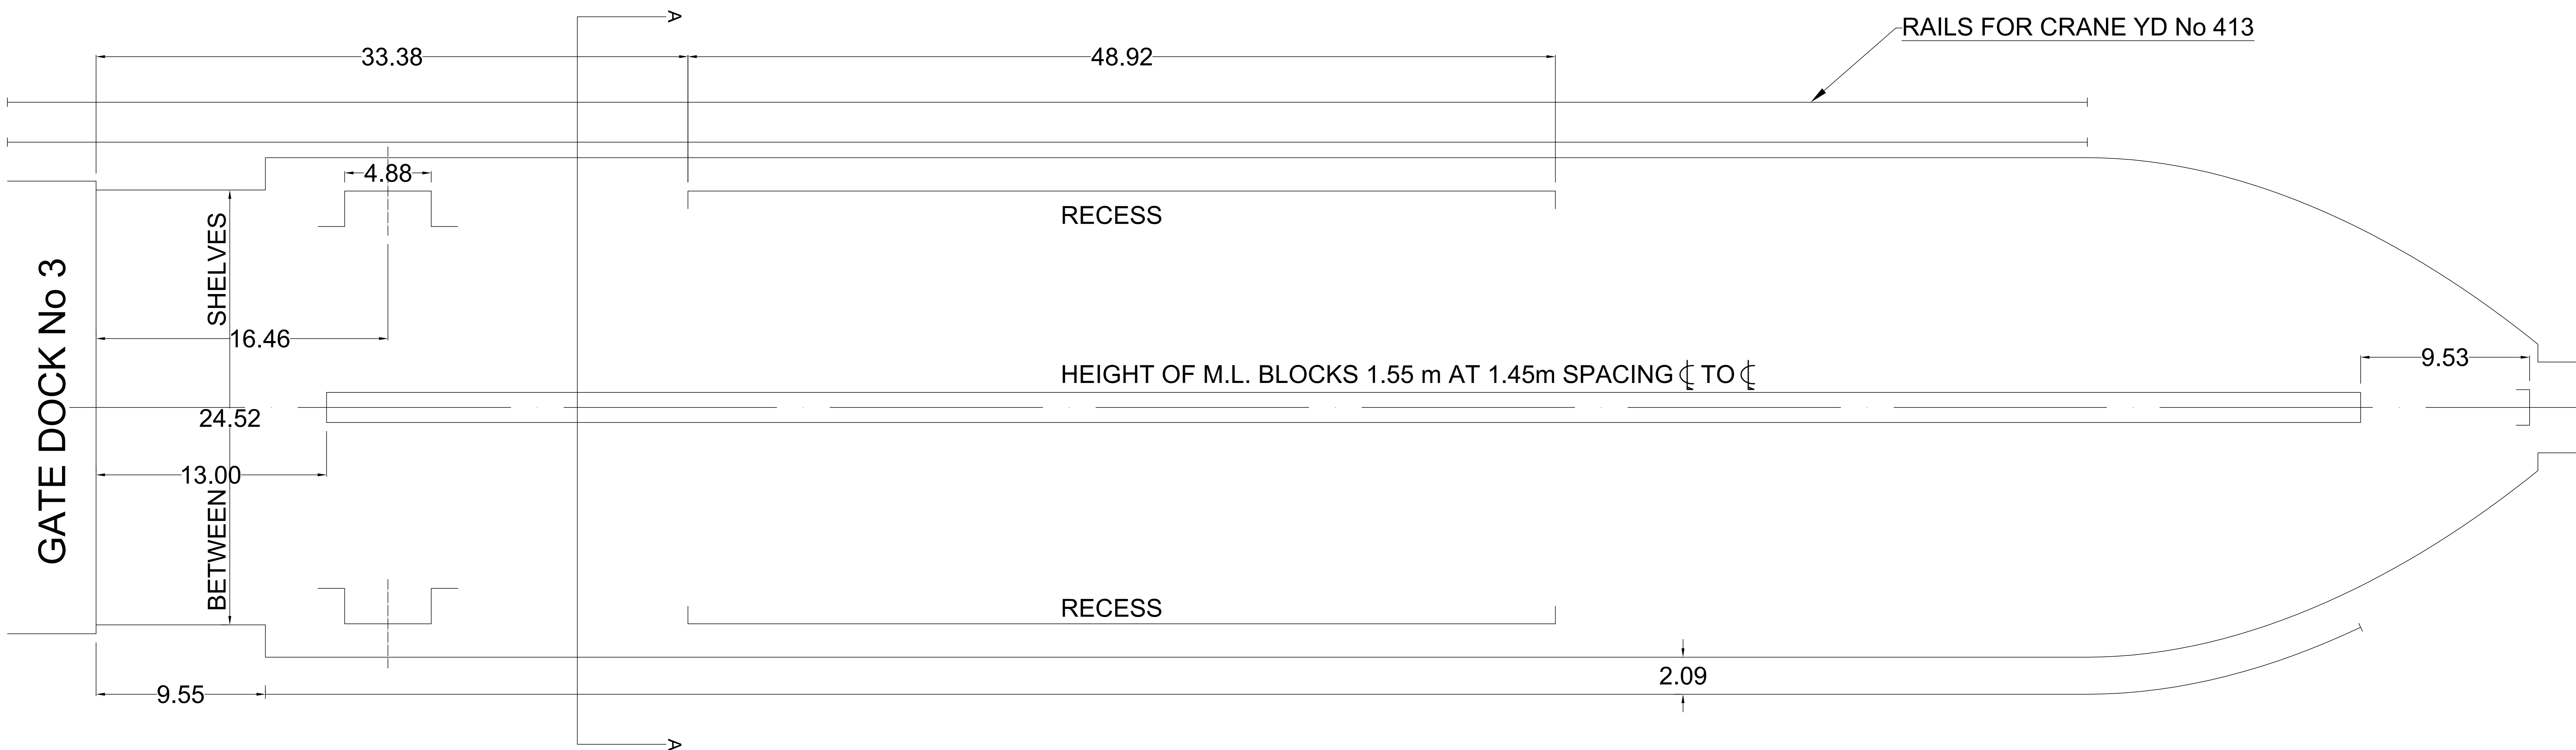

# CROSS SECTION A - A

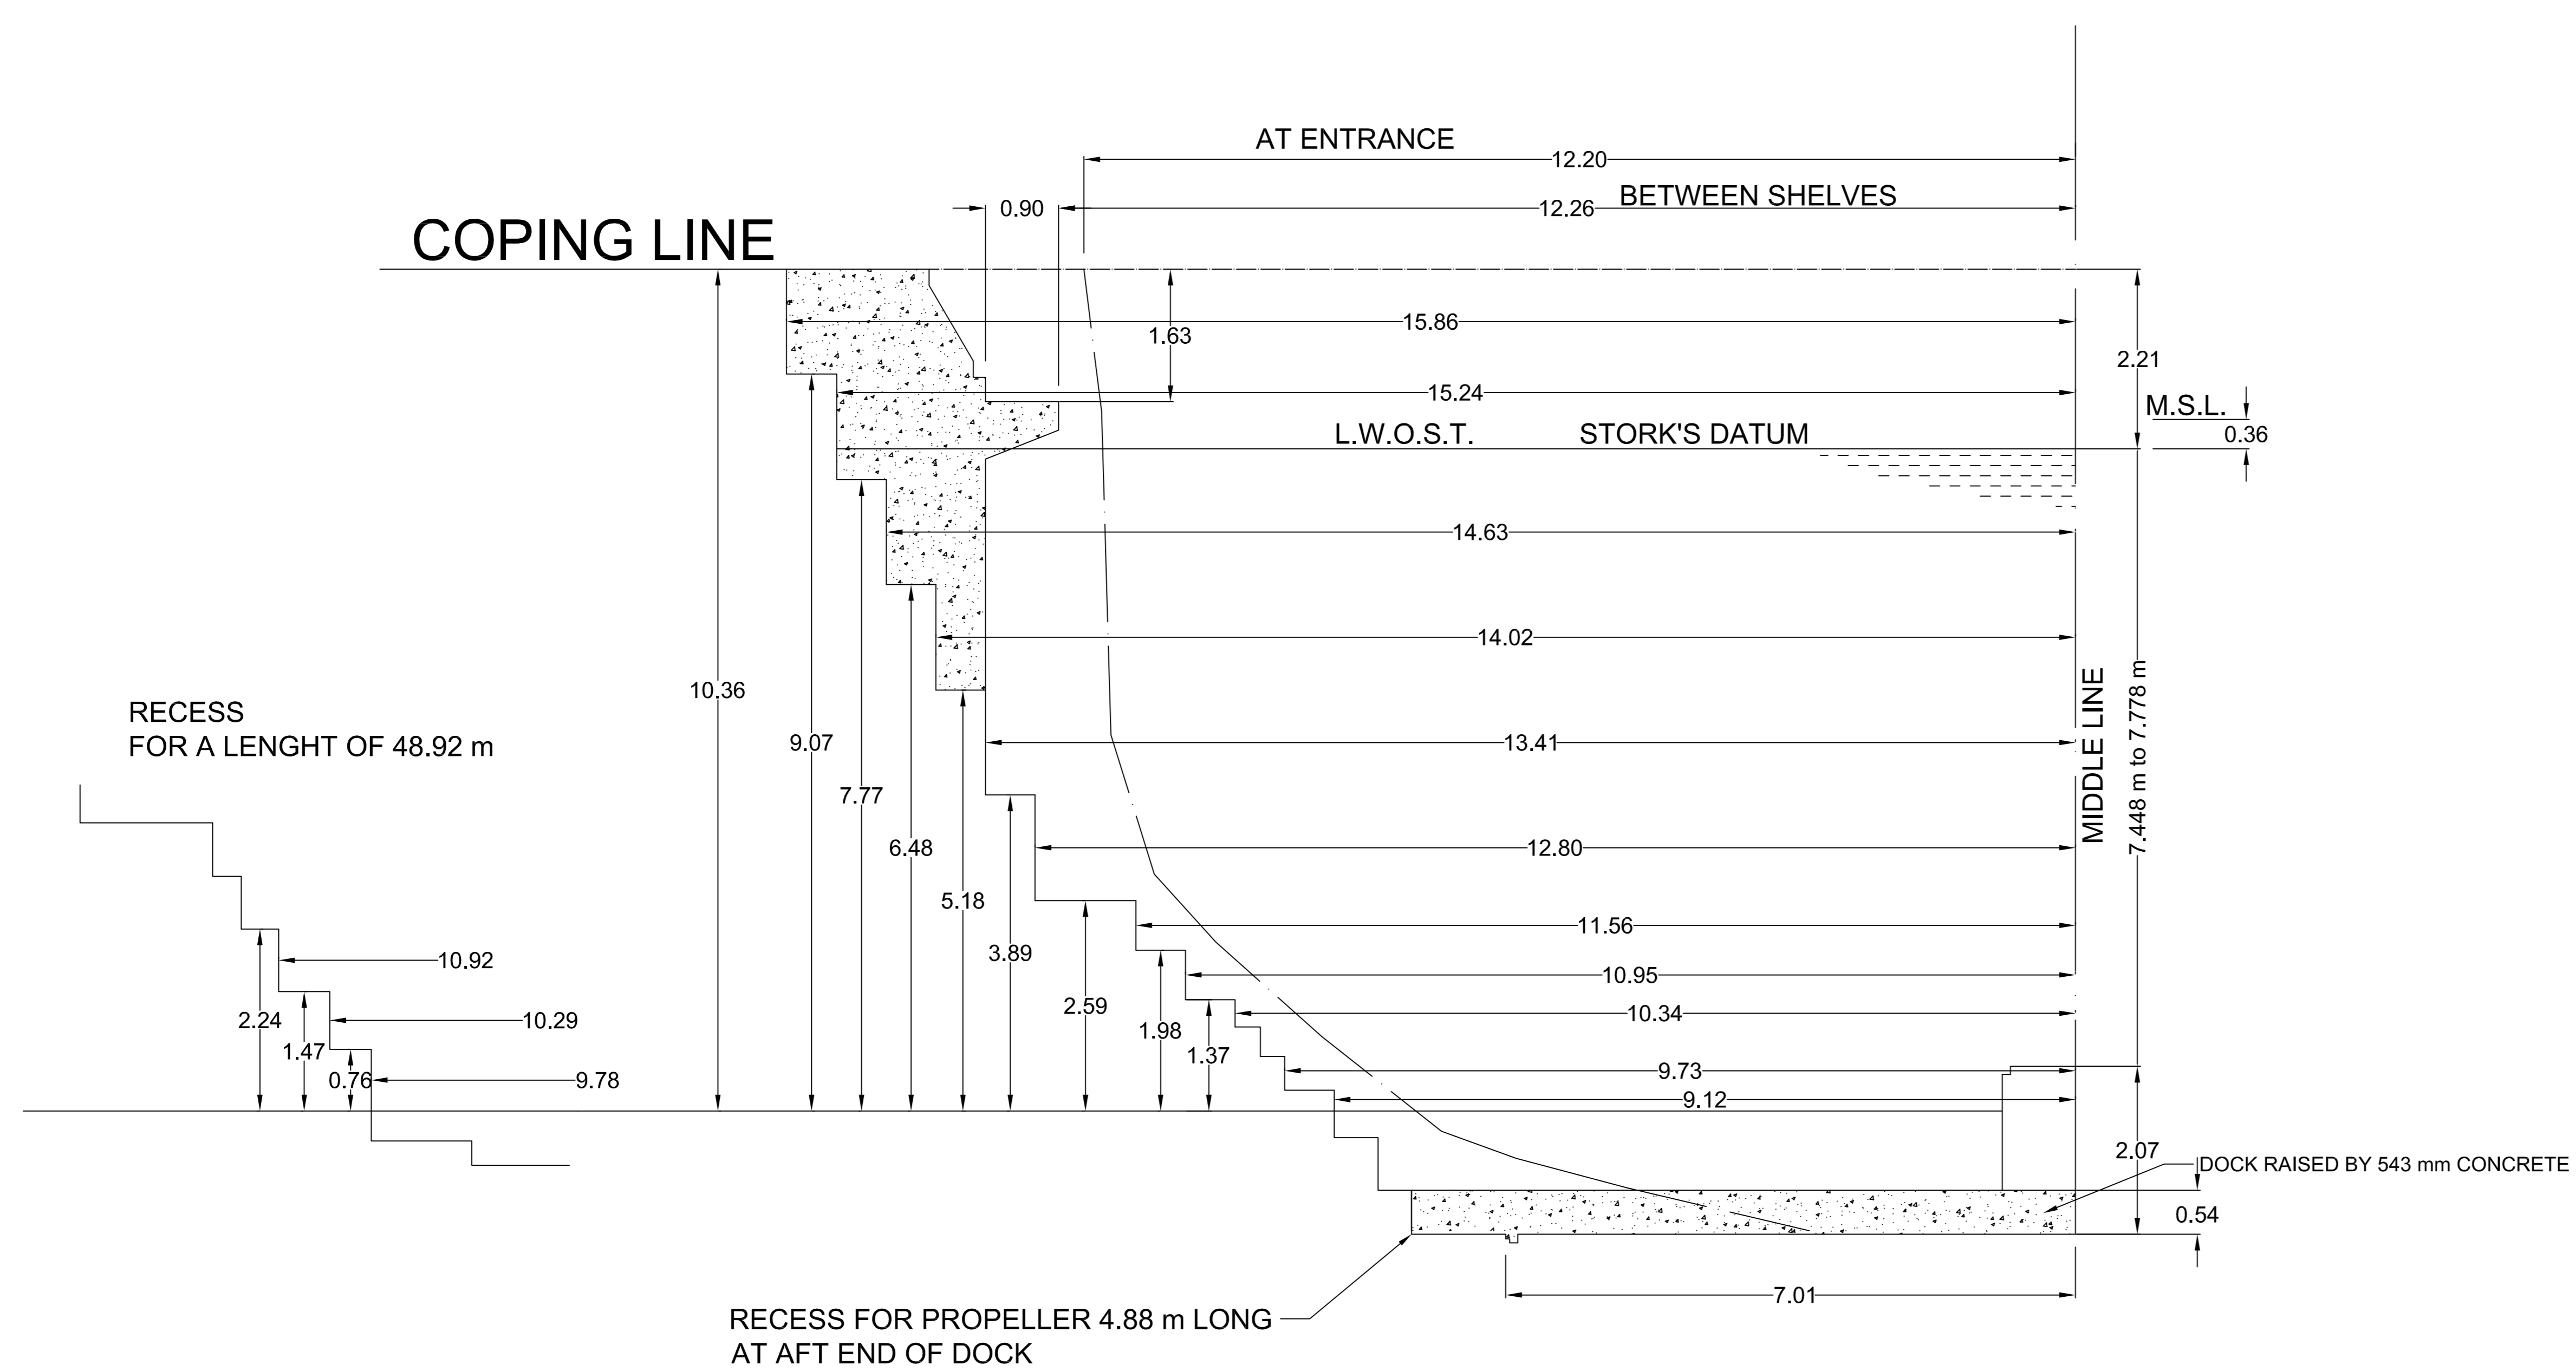

4				
3				
2				
1				
		DATE	NAME	APPR.
TITLE		WORKS ORDER:		
PALUMBO MALTA SHIPYARD DOCK 3 PLAN & CROSS SECTIONS		JOB No.:		
		DRAWING No.:		
		SCALE:	SHEET: 1/1	
		REV:	DATE:	
		0		
DRAWN BY: Palumbo Drawing Department		ALL RIGHTS RESERVED NO PART OF THIS DRAWING, BE REPRODUCED IN ANY MATERIAL FORM OR SUPPLIED TO OTHER PERSON, FIRM OR COMPANY WITHOUT THE PRIOR WRITTEN PERMISSION OF PALUMBO MALTA SHIPYARD Ltd.		
APPROVED BY: Palumbo Drawing Department				