



DOCK No 2 - PLAN VIEW

SCALE 1:250

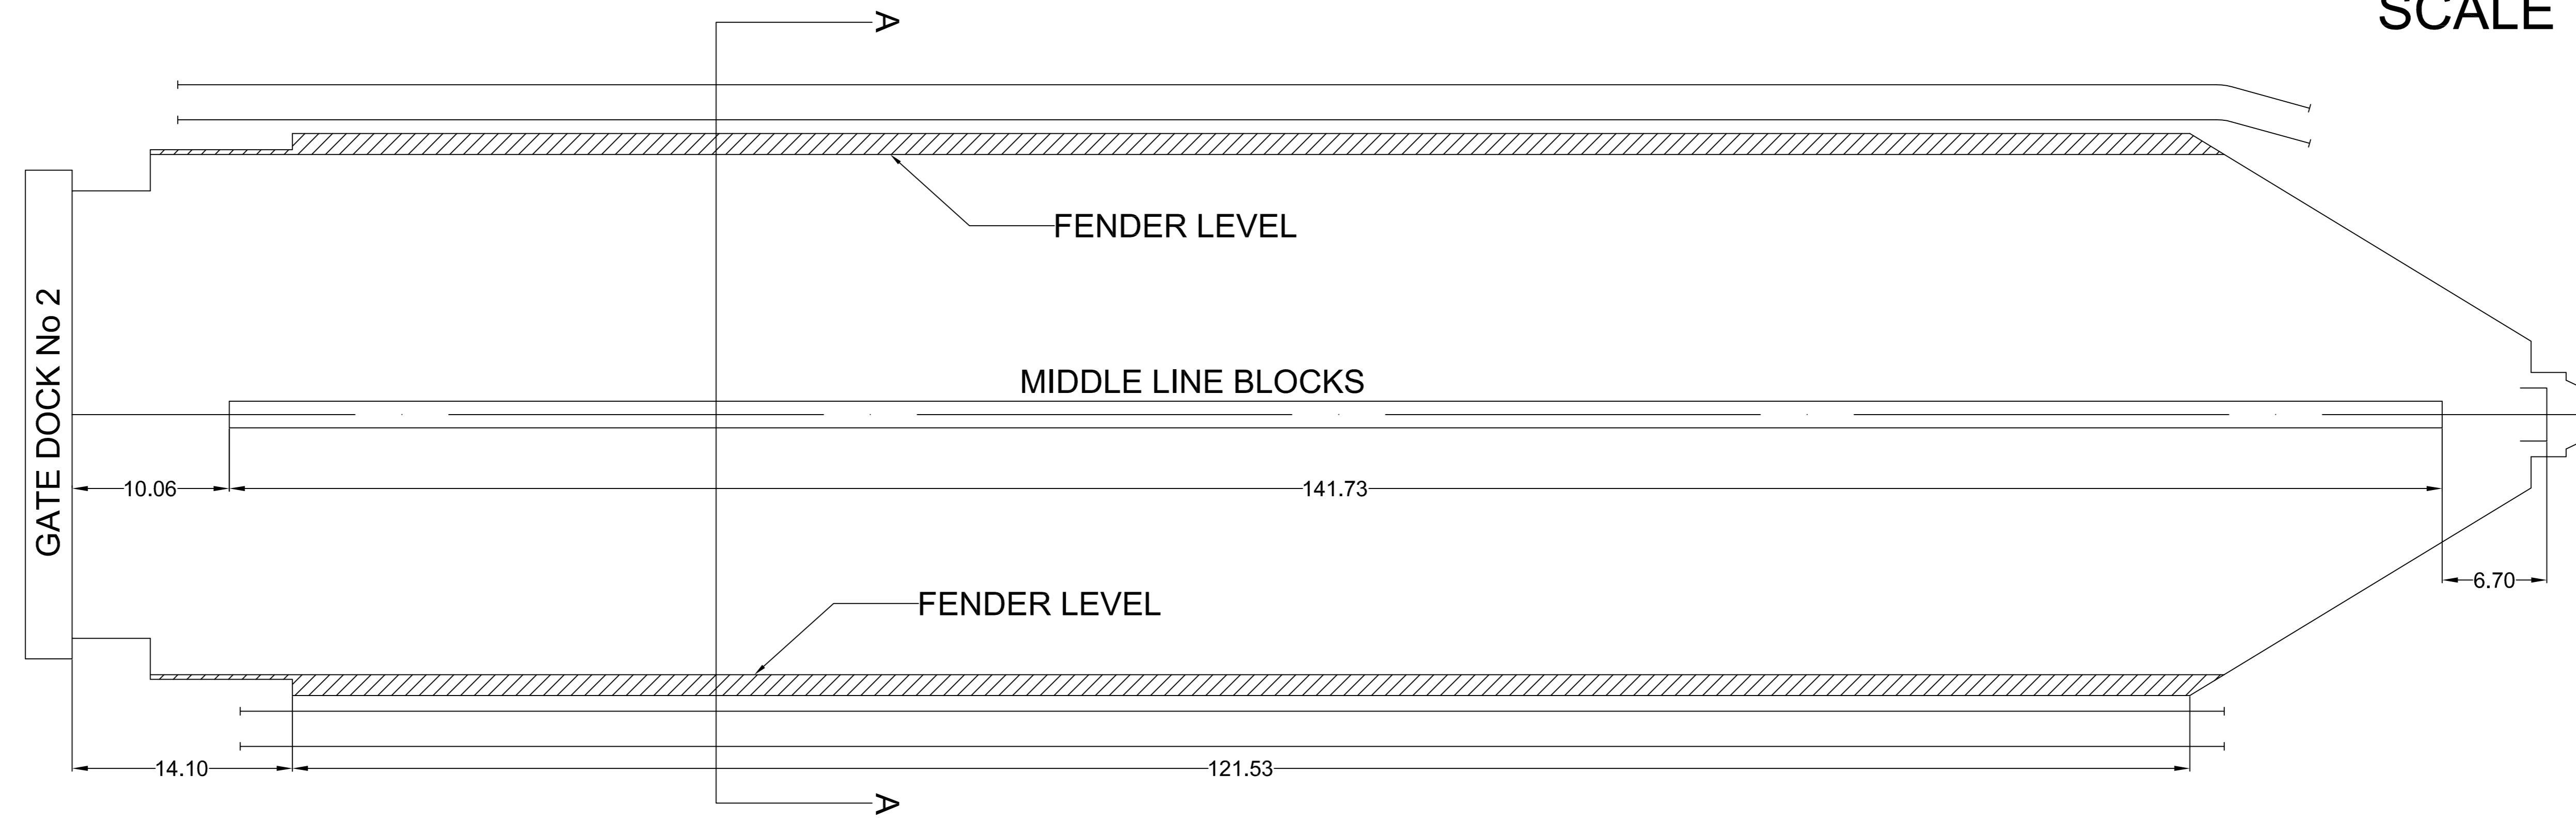

CROSS SECTION A - A

SCALE 1:50

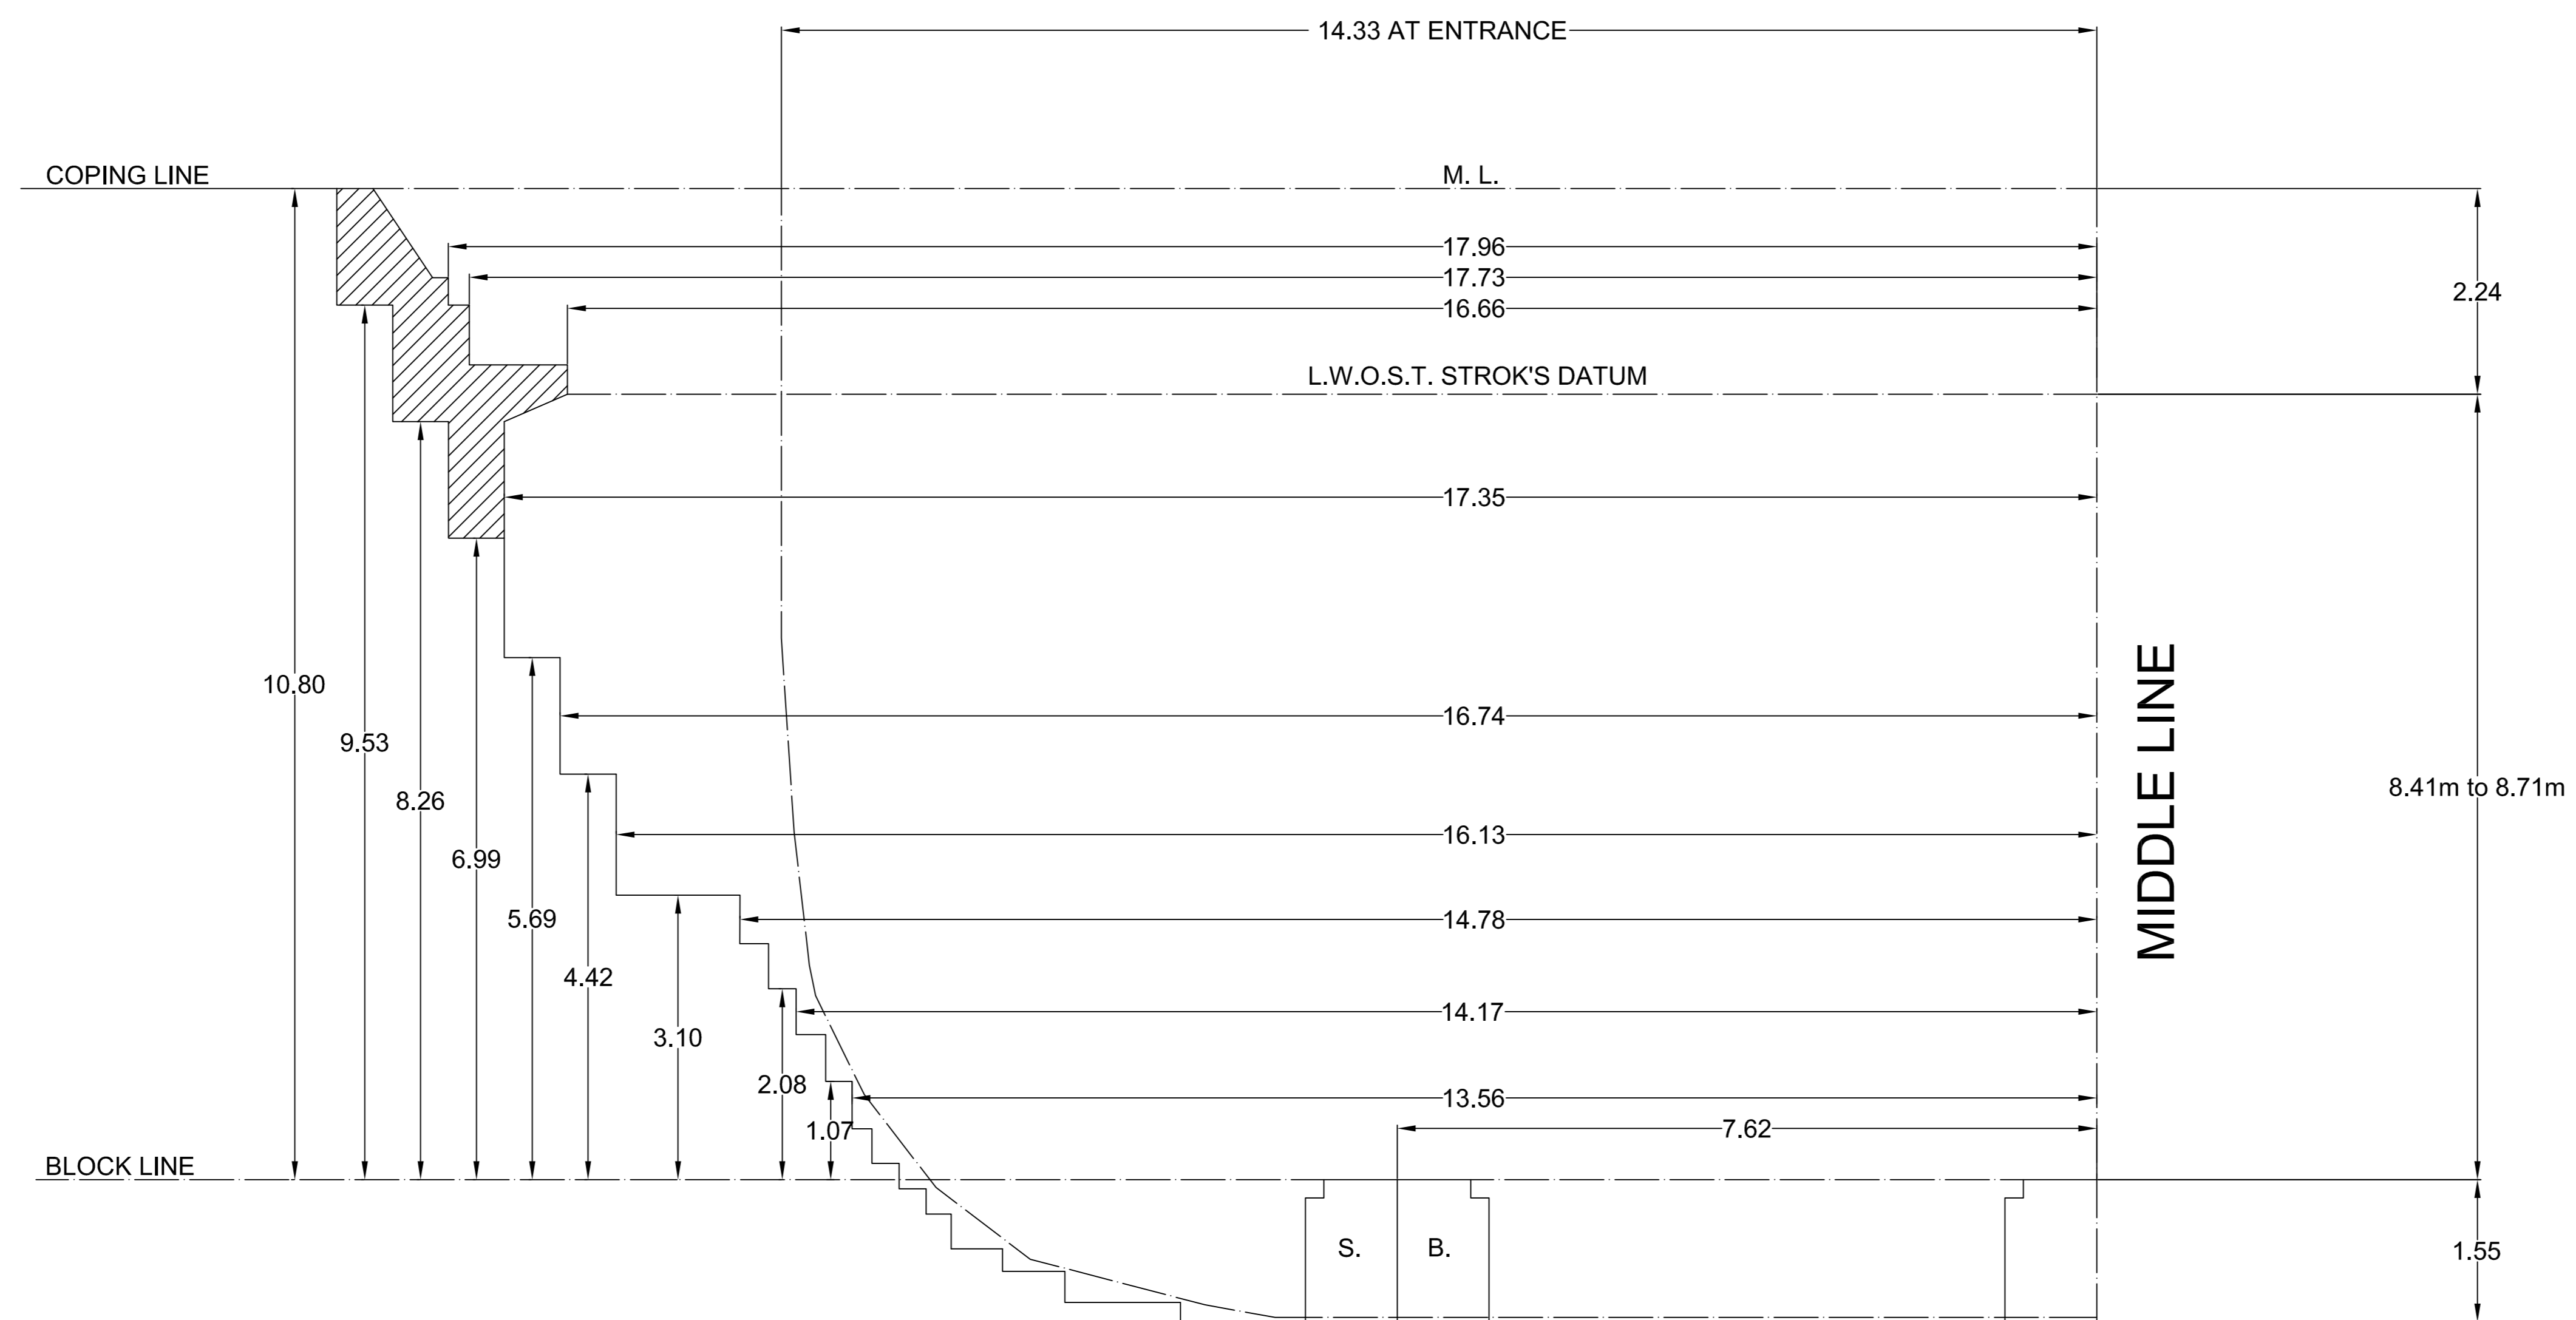

| | | | | | |
|---|---|--|--------------|------|-------|
| | 4 | | | | |
| | 3 | | | | |
| | 2 | | | | |
| | 1 | | | | |
| | | | DATE | NAME | APPR. |
| TITLE | | | WORKS ORDER: | | |
| PALUMBO MALTA SHIPYARD DOCK 2 PLAN & CROSS SECTIONS | | | JOB No.: | | |
| | | | DRAWING No.: | | |
| SCALE: | | SHEET: 1/1 | | | |
| REV: 0 | | DATE: | | | |
| DRAWN BY: Palumbo Drawing Department | | ALL RIGHTS RESERVED NO PART OF THIS DRAWING, BE REPRODUCED IN ANY MATERIAL FORM OR SUPPLIED TO OTHER PERSON, FIRM OR COMPANY WITHOUT THE PRIOR WRITTEN PERMISSION OF PALUMBO MALTA SHIPYARD Ltd. | | | |
| APPROVED BY: Palumbo Drawing Department | | | | | |